


- NOTES**
1. ALL DISTANCES ARE SHOWN IN DECIMAL FEET.
 2. ALL DISTANCES SHOWN ALONG CURVES ARE ARC DISTANCES NOT CHORD DISTANCES.
 3. ALL ANGLES ARE 90° UNLESS OTHERWISE NOTED.
 4. ALL LOT LINES ON CURVED STREETS ARE RADIAL UNLESS OTHERWISE NOTED. (N.R.)
 5. DISTANCES AND ANGLES SHOWN IN PARENTHESES REFER TO EASEMENTS.
 6. ALL CUL-DE-SAC RADI ARE 50 FEET UNLESS NOTED OTHERWISE.
 7. ALL CUL-DE-SAC THROAT RADI ARE 25 FEET UNLESS NOTED OTHERWISE.

CENTERLINE CURVE DATA

CURVE	RADIUS	ARC	CHORD	DELTA

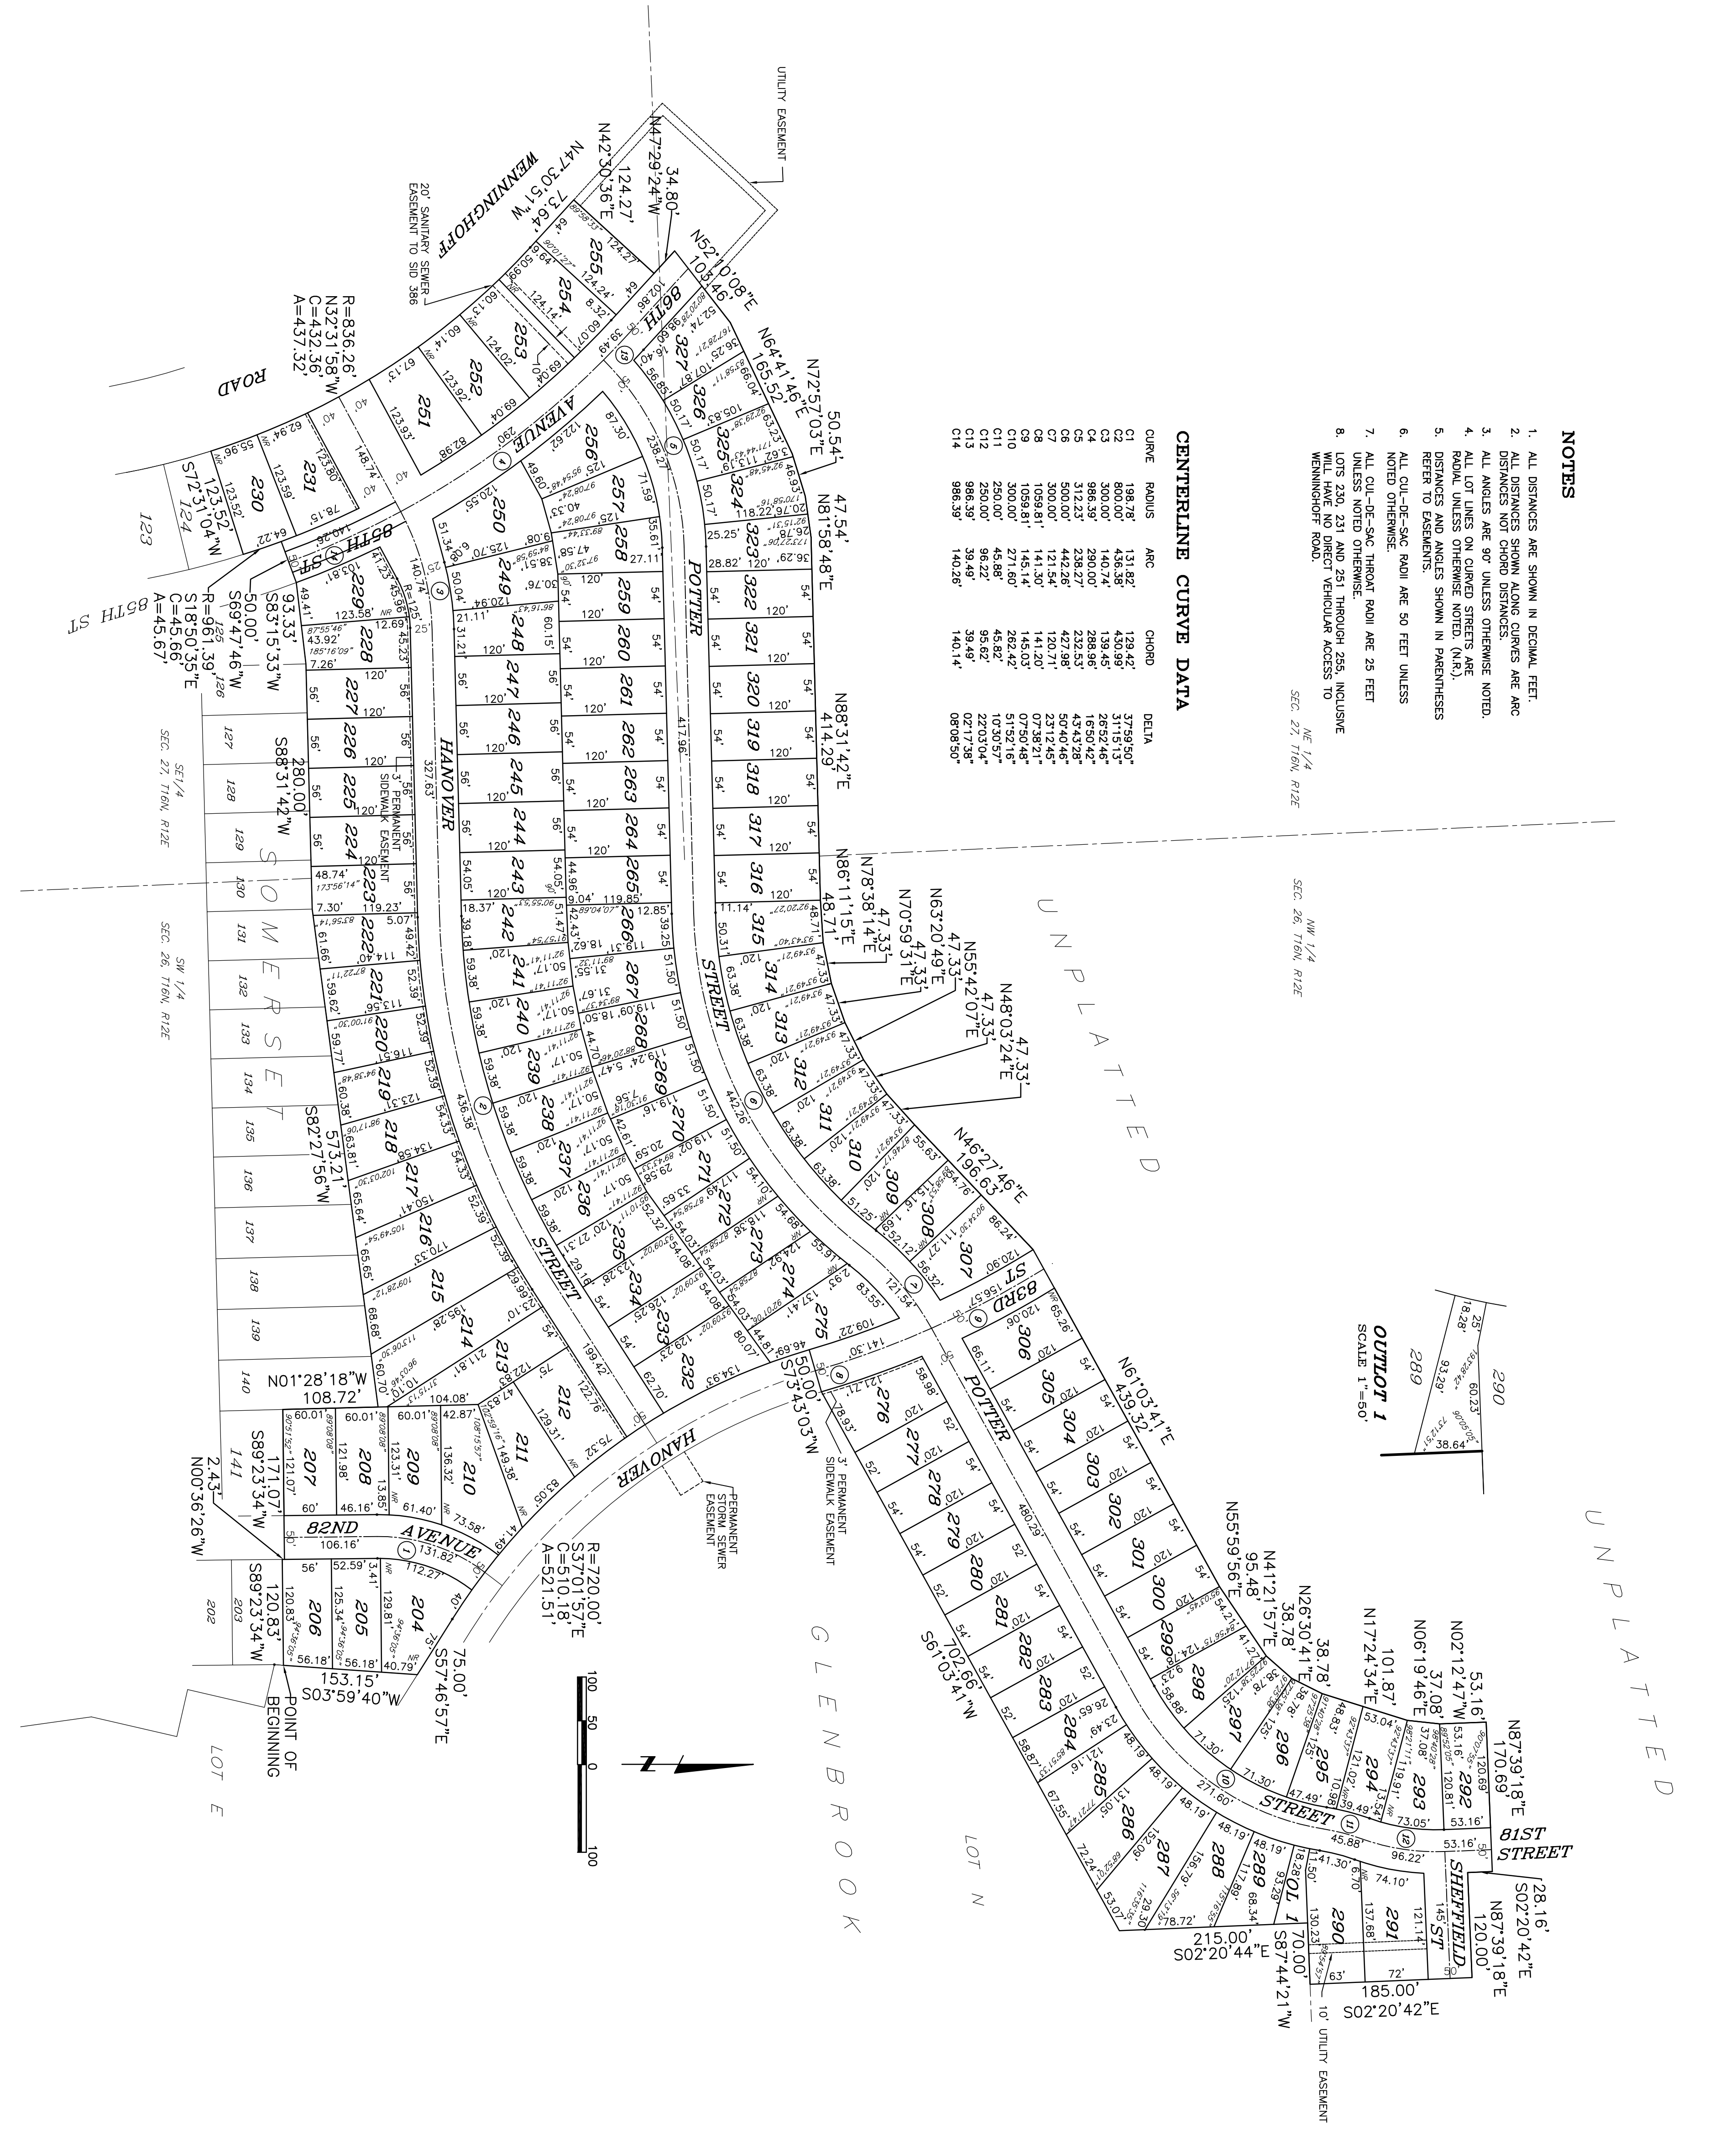

20' SANITARY SEWER EASEMENT TO SID 386

SE7/4 SEC. 27, T16N, R12E

SW 1/4 SEC. 26, T16N, R12E

POINT OF BEGINNING

LOT E

LOT N






